
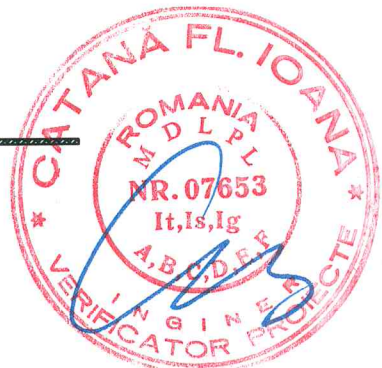


TERASA

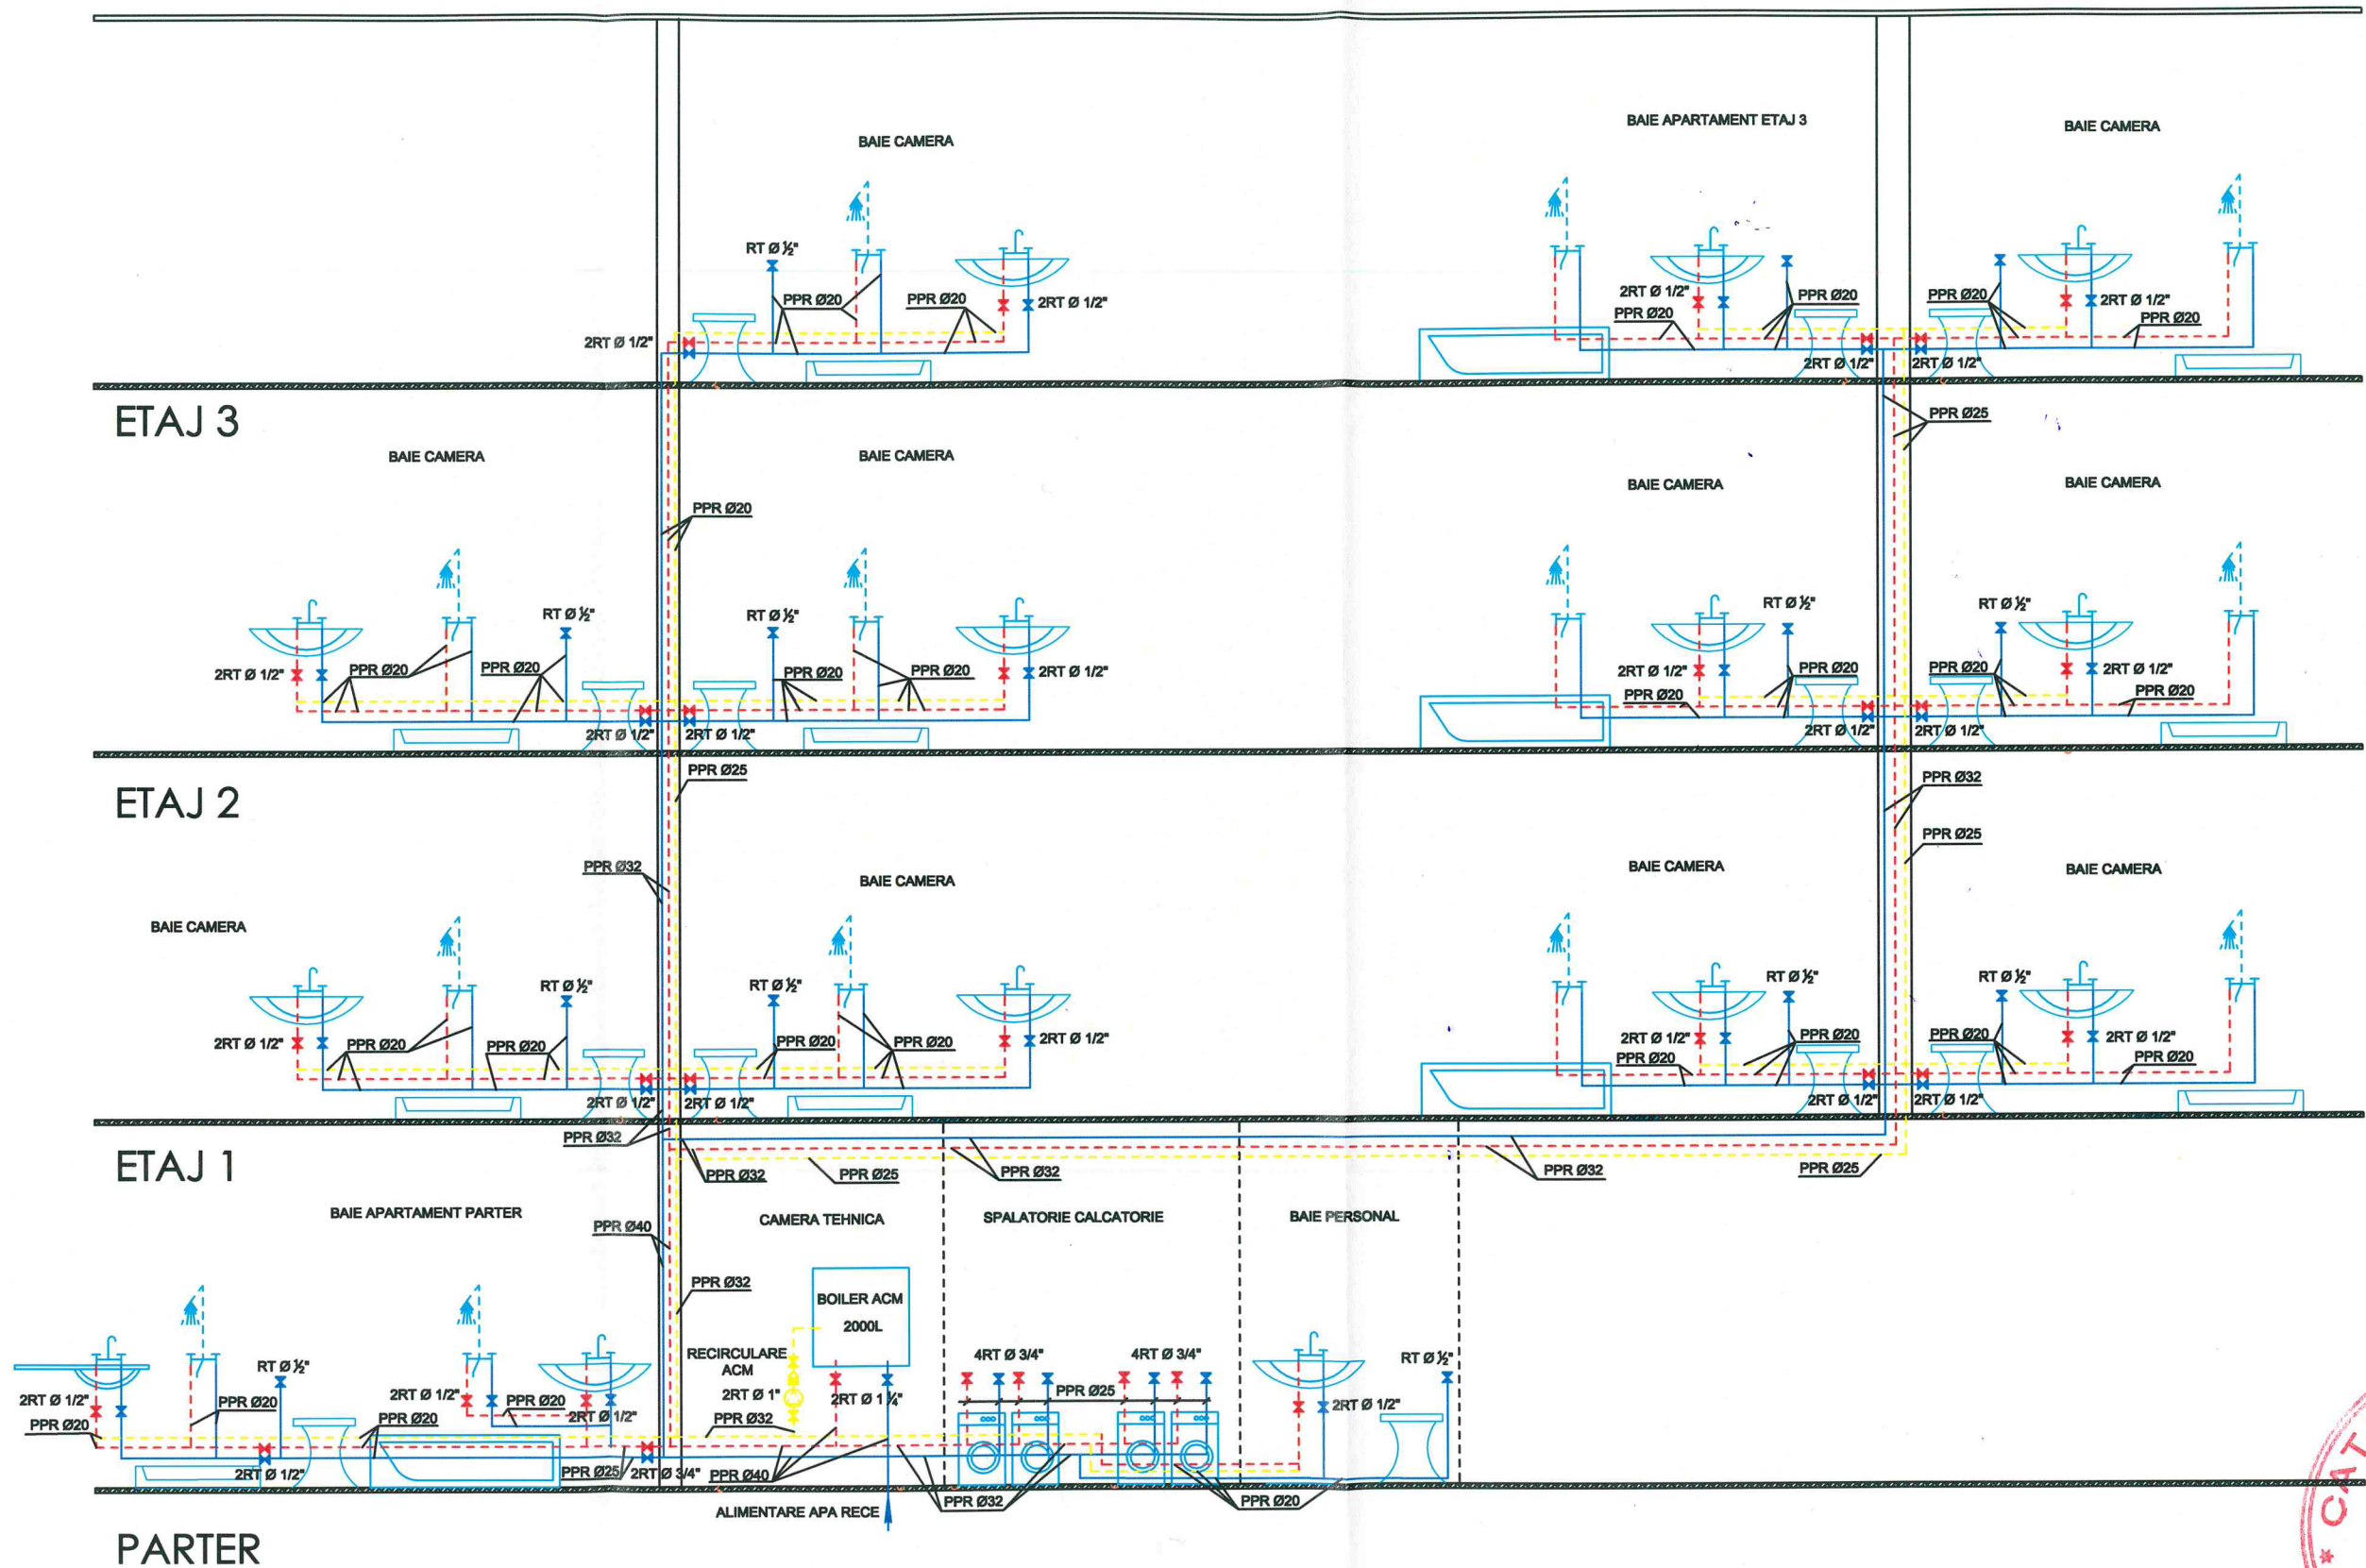

VERIFICATOR/EXPERT	NUME	SEMNATURA	CERINTA	REFERAT/EXPERTIZA NUMAR/DATE
SC AUM SRL BUZAU J10/2522/1992			Beneficiar: EA CAMPUS CORPORATION SRL BUZAU Proiect: CAMIN STUDENTESC P+3E str.HANGARULUI, nr.6, Buzau	38 2018
Sef proiect: arh. Mares Aurelian Proiectat: ing. Cojocaru Eduard Verificat: ing. Cojocaru Eduard	1:100		SCHEMA COLANELOR INSTALEȚII SANITARE	S8