




T.S. SPALATORIE

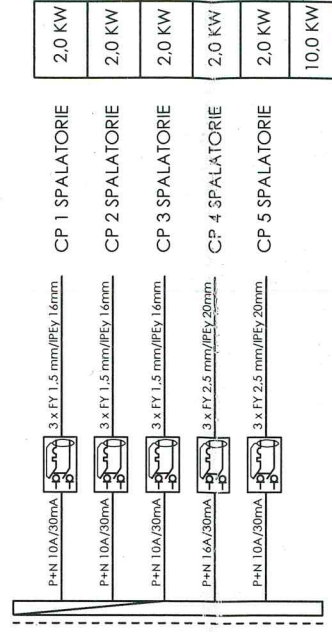


T.S. AP. PARTER

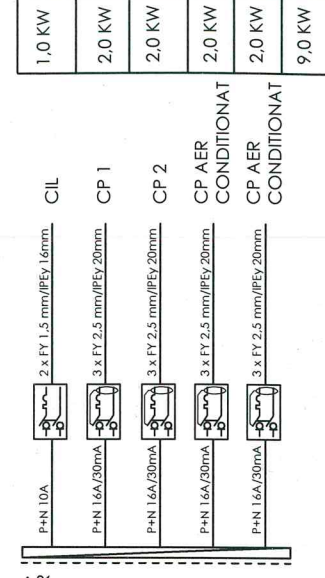


T.S. AP. ETA J 3

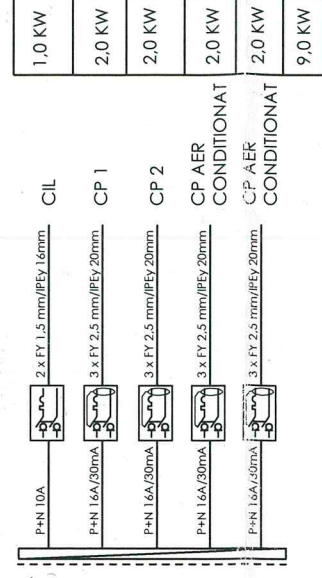


T.S. CAM. 1/1-1/2; 2/1-2/2; 3/1-3/2; 4/1-4/2

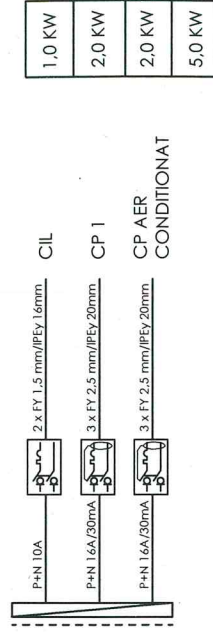


T.D. 1/2

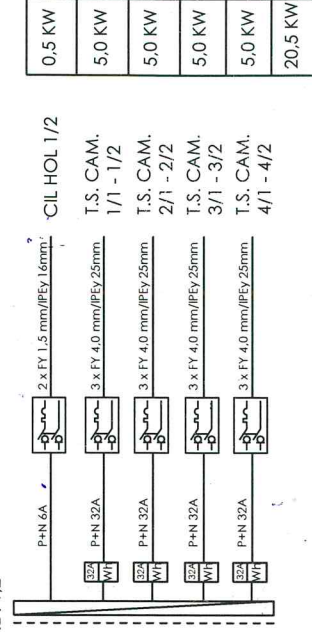

T.D. 3

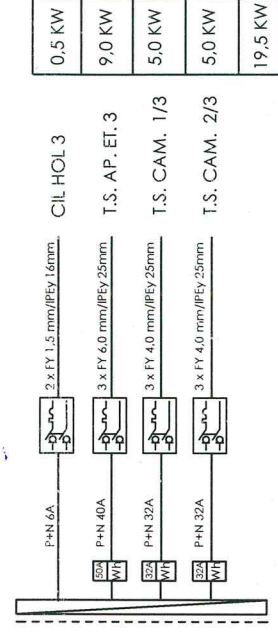

Pi	R	S	T
1.0KW			1.0KW
9.0KW		9.0KW	
9.0KW			9.0KW
10.0KW	10.0KW		
20.5KW		20.5KW	
20.5KW			20.5KW
19.5KW	19.5KW		
2.0KW		2.0KW	
1.5KW	1.5KW		
93.0KW	31.0KW	31.5KW	30.5KW

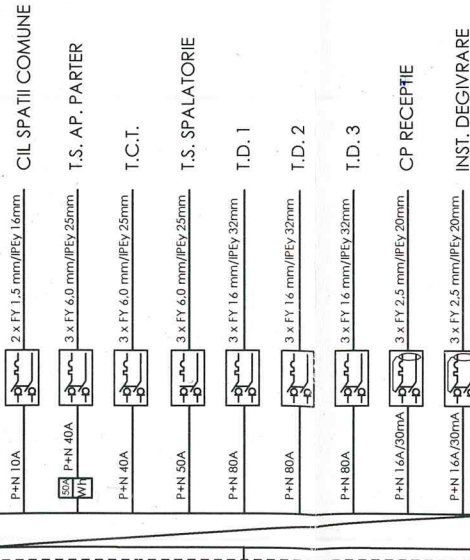


T.G.


125A C7ABY 5 X 35 mm

BMP1



VERIFICATOR/EXPERT	NUME	SEMNATURA	CERINTA	REFERAT/EXPERTIZA	NUMAR/DATA
SC AUM SRL BUZAU	Beneficiar: EA CAMPUS CORPORATION SRL BUZAU				38
J10/2522/1992	Proiect: CAMIN STUDENTESC P+3E				2018
Str. HANGARULUI, nr. 6, BUZAU					
Sef proiect: arh. Mares Aurelian					
Proiectat: ing. Cojocaru Eduard					
Verificat: ing. Cojocaru Eduard					
1:100	CALCUL PUTERI TABLOURI ELECTRICE				E8

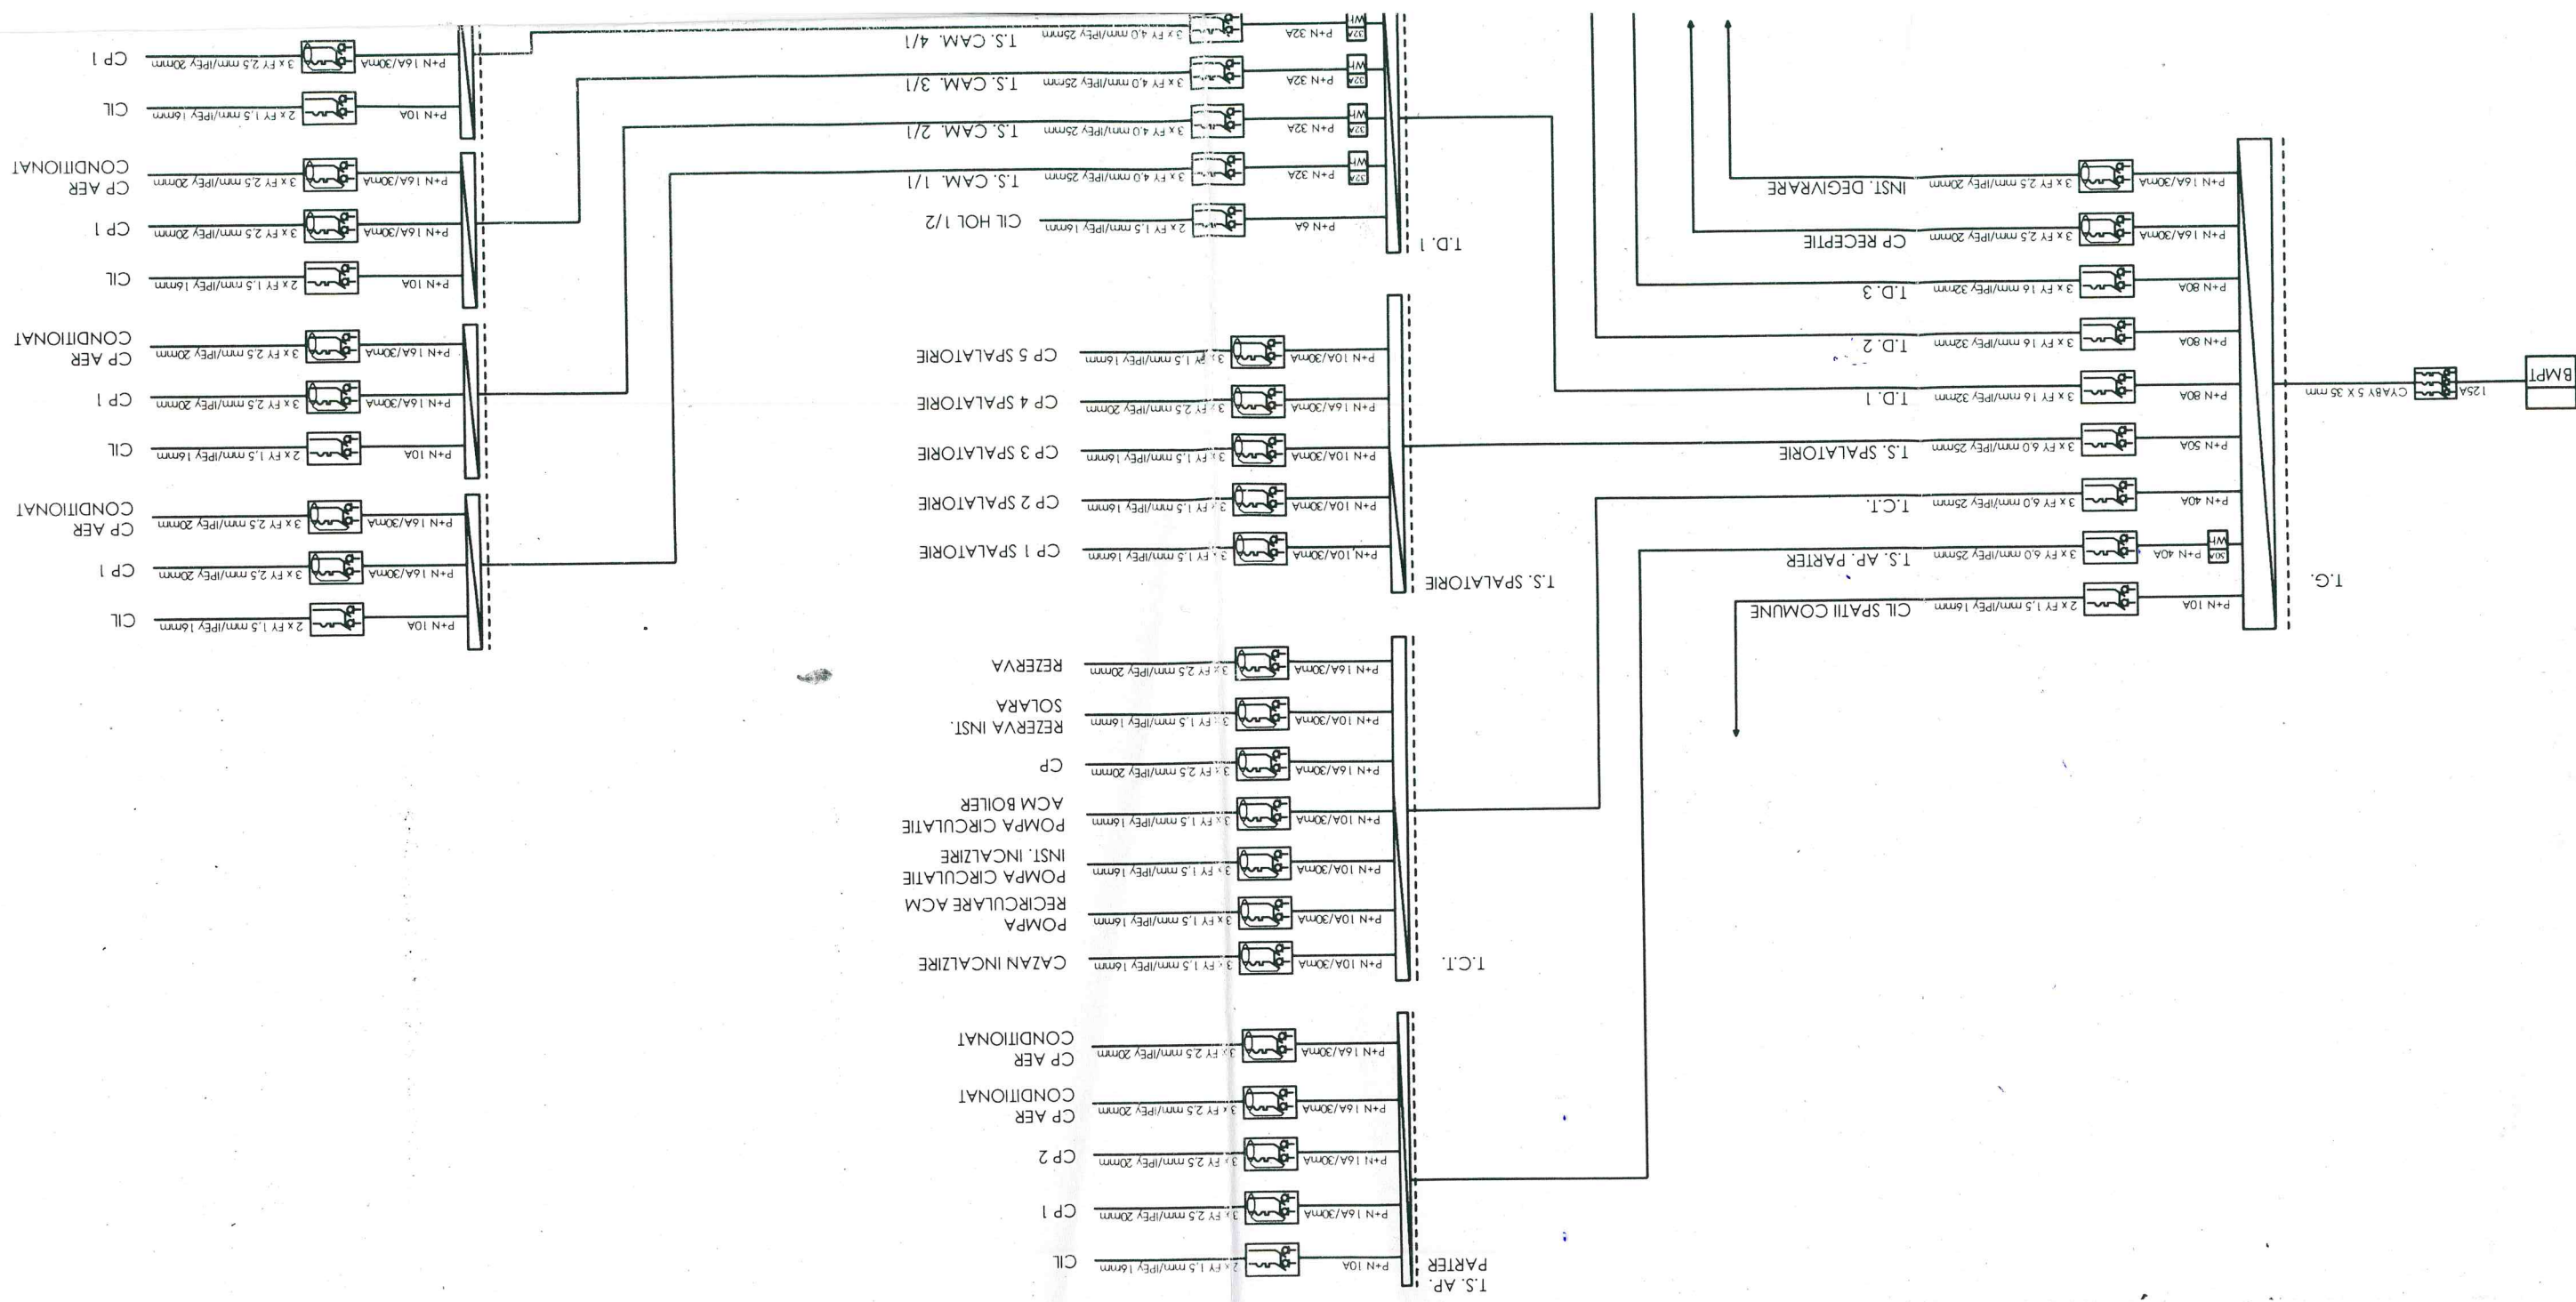

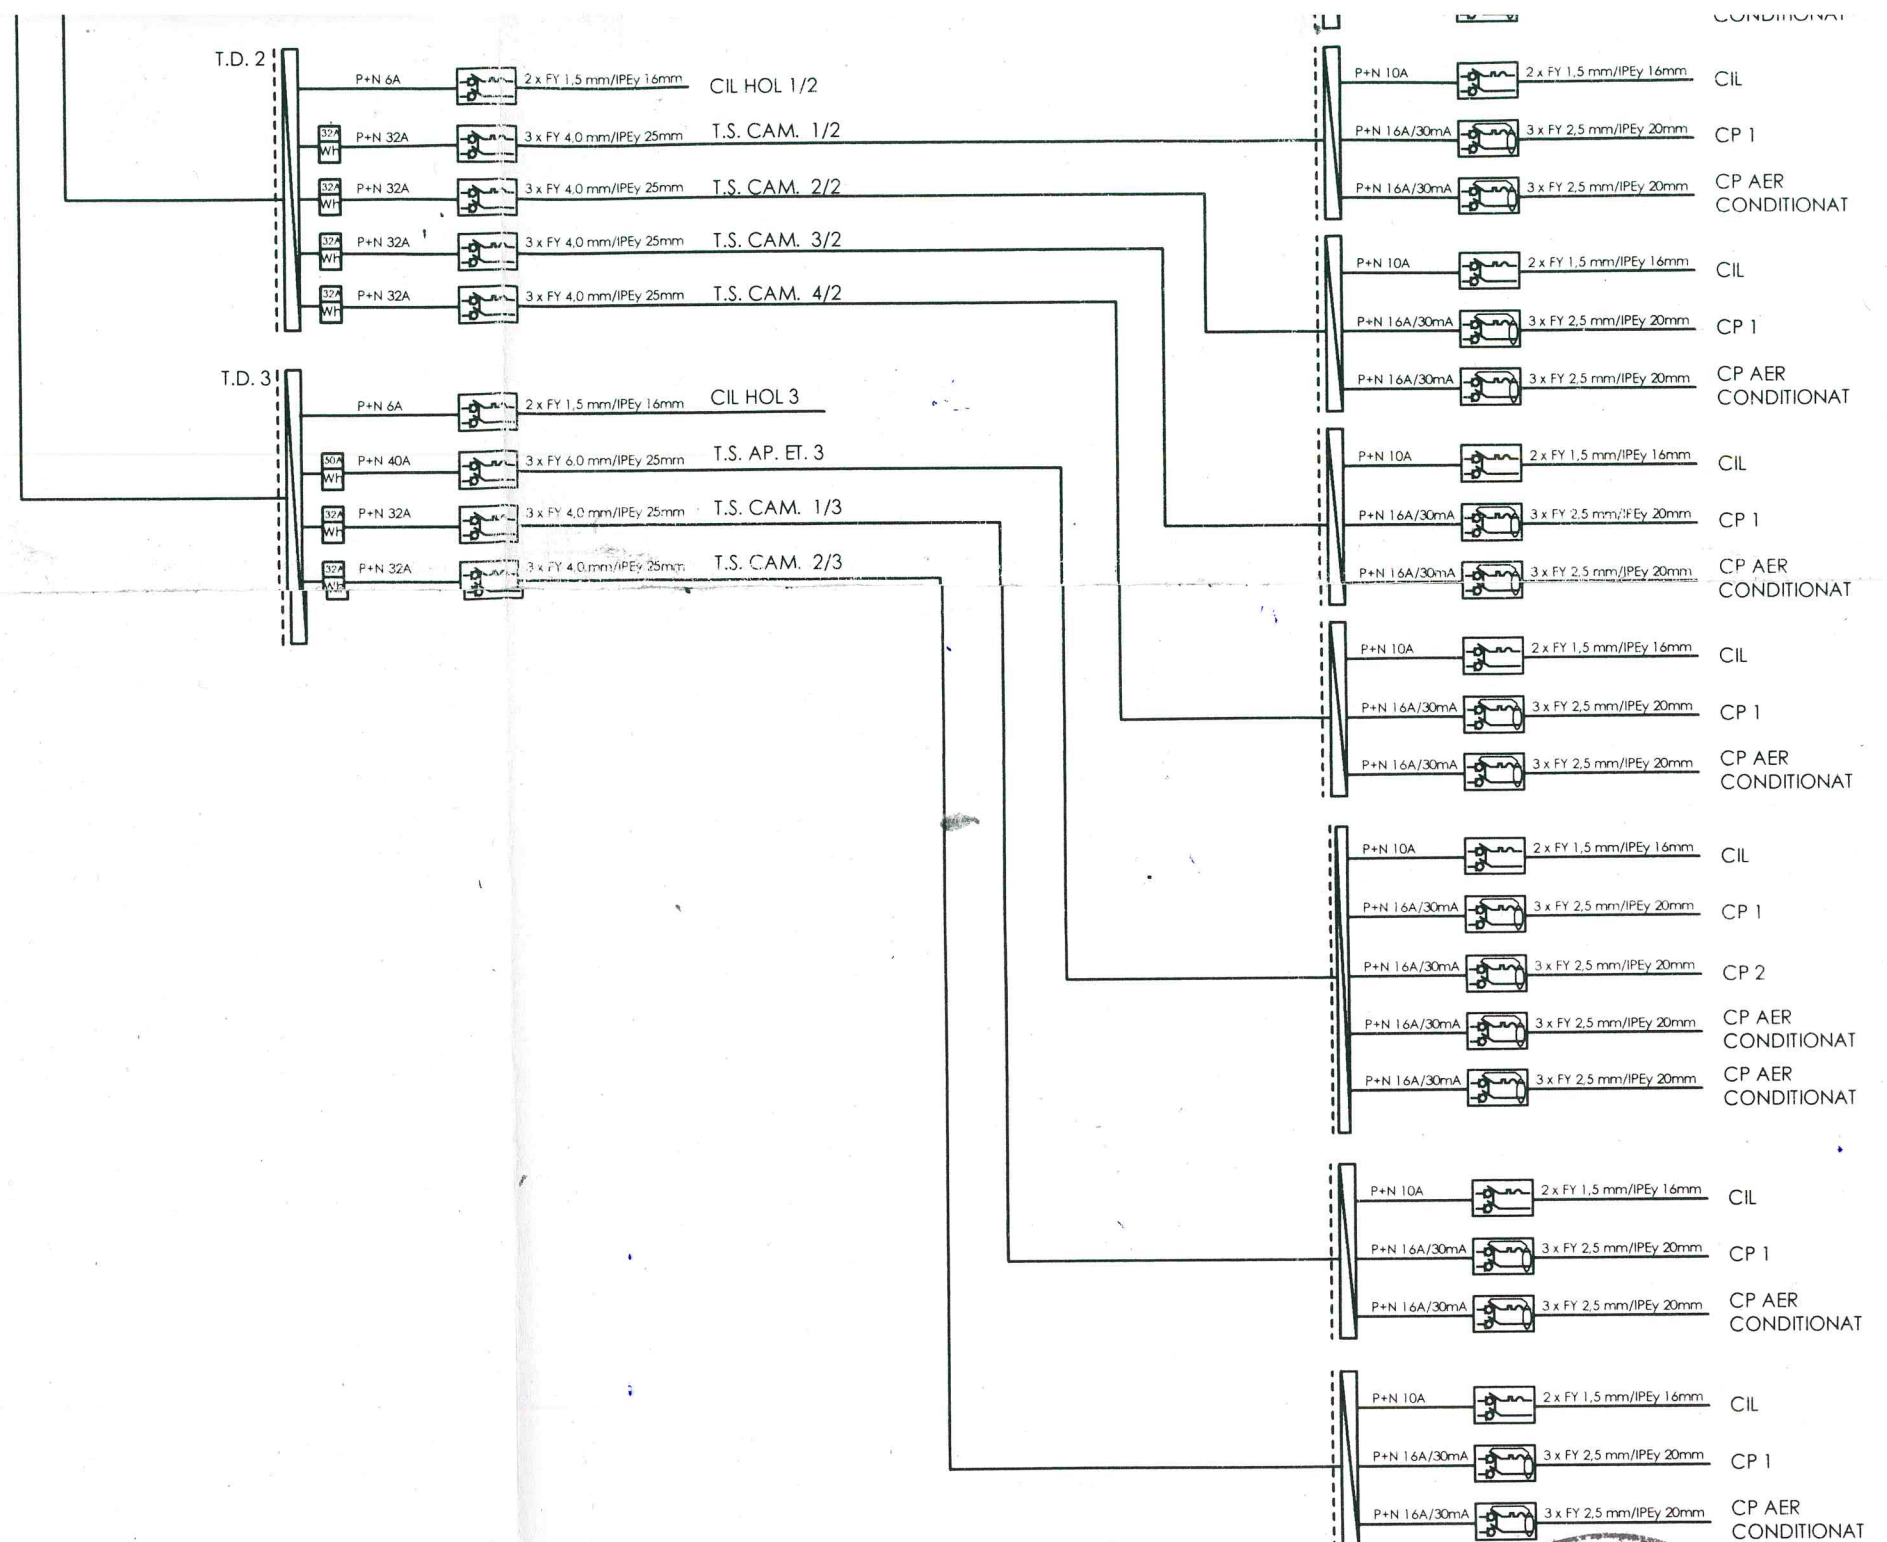

VERIFICATOR/EXPERT	NUME	SEMNTURA	CERINTA	REFERAT/EXPERTIZA	NUMAR/DATE
SC AUM SRL BUZAU J10/2522/1992	Beneficiar: EA CAMPUS CORPORATION SRL BUZAU			Proiect: CAMIN STUDENTESC P+3E str.HANGARULUI, nr.6, Buzau	38 2018
Sef proiect: arh. Mares Aurelian	Proiectat: ing. Cojocaru Eduard			1:100	E9
Verificat: ing. Cojocaru Eduard				SCHEMA TABLOURI ELECTRICE	